


# Exhibit "A"

Suite 204  
1043 sf

**LEGEND**

- NEW PARTITION
- EXISTING PARTITION/DOOR TO BE DEMO'D
- NEW DOOR & JAMB
- EXISTING DOOR & JAMB

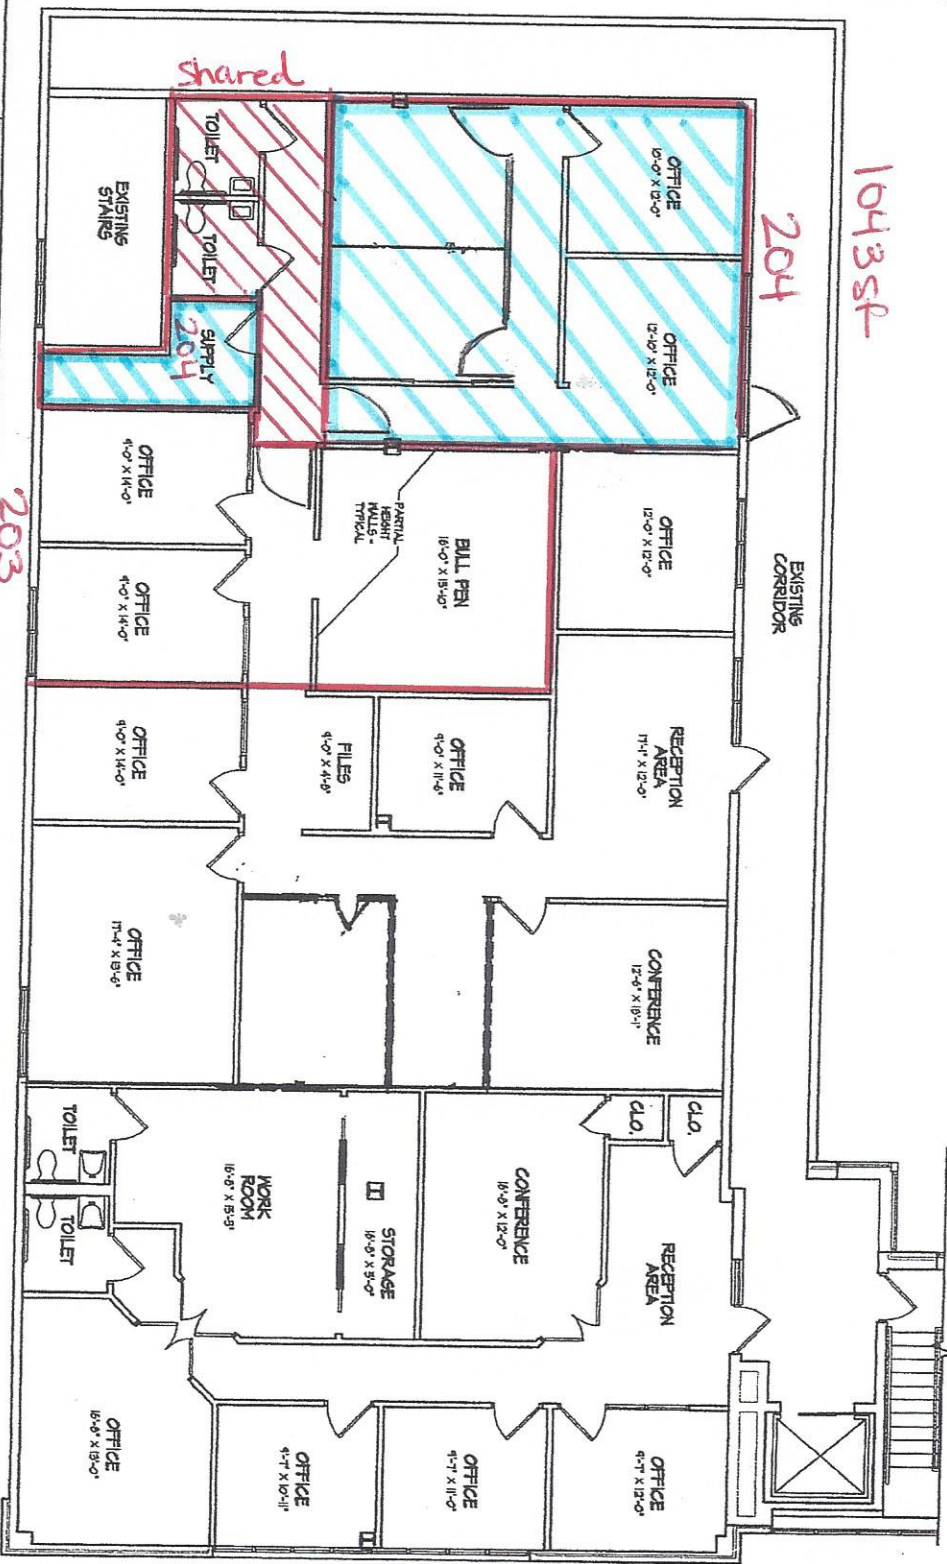

SHRIMONOWICH ENGINEERING & ARCHITECTS  
BALTIMORE, MARYLAND 21201  
PH: 410-283-2700 FAX: 410-283-2702  
www.shrimonowich.com

PROJECT: TITLE: 203  
DATE: 04/24/04 SCALE: 1/8" = 1'-0" PROJ. #: 08000

USA UNITED STORAGE  
RIDGEVILLE PLAZA  
200 EAST RIDGEVILLE BOULEVARD  
MT. AIRY, MD 21771  
SCHEMATIC PLAN

SK-01