


Exhibit A

6 5 4 3 2

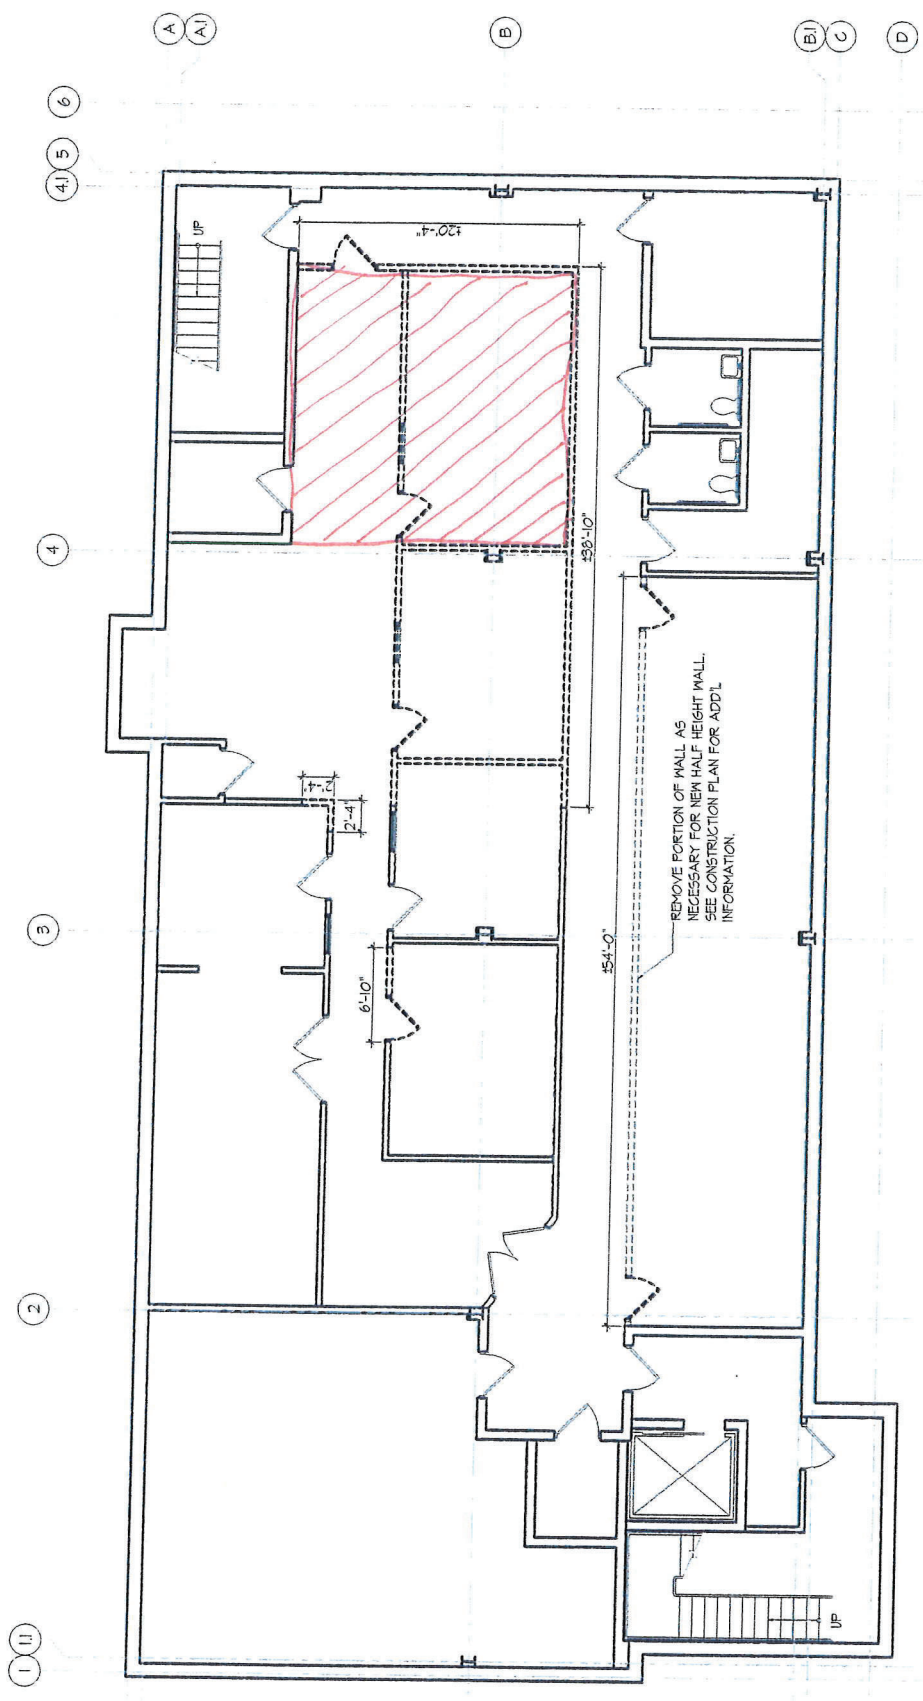

REMOVE PORTION OF WALL AS NECESSARY FOR NEW HALF HEIGHT WALL. SEE CONSTRUCTION PLAN FOR ADD'L INFORMATION.